



RUNWELL SPORTS AND SOCIAL CLUB DEVELOPMENT - CHANGING ROOMS

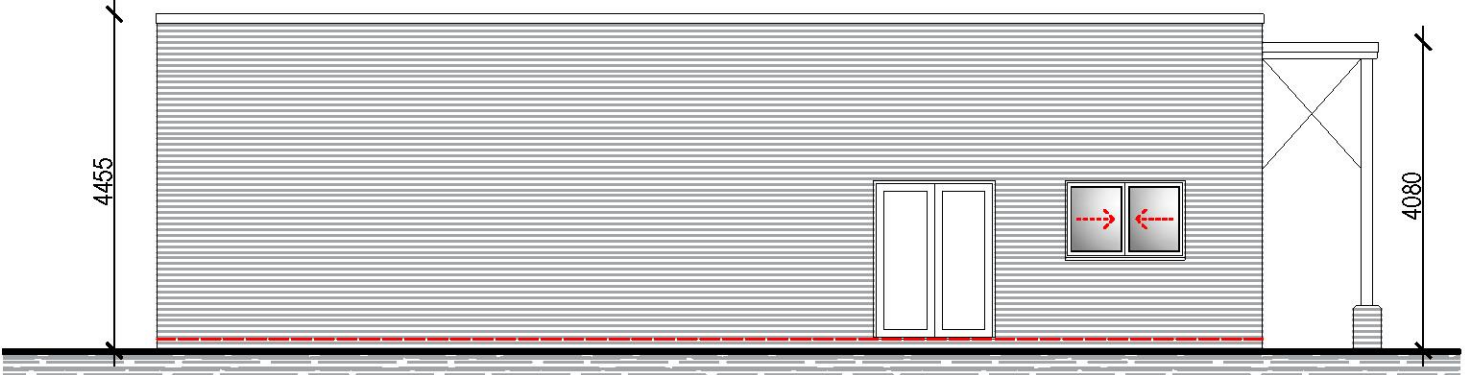


SIDE ELEVATION AS PROPOSED
1/100


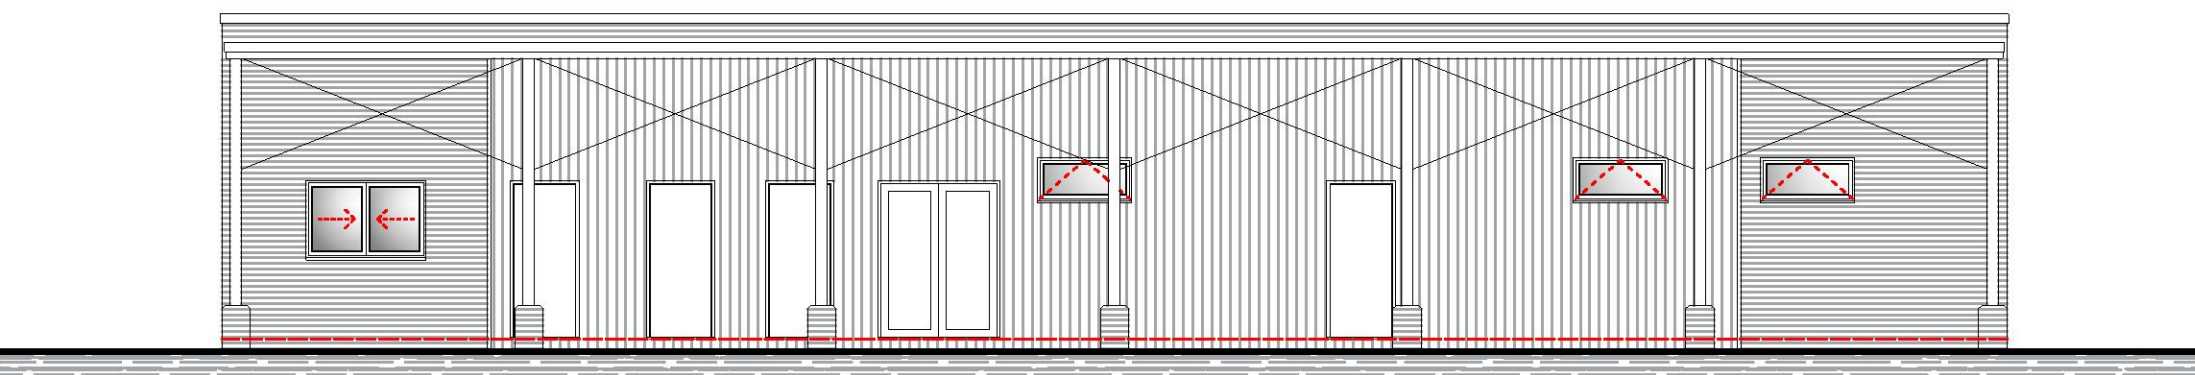


FRONT ELEVATION AS PROPOSED
1/100

Red dashed line indicates floor levels

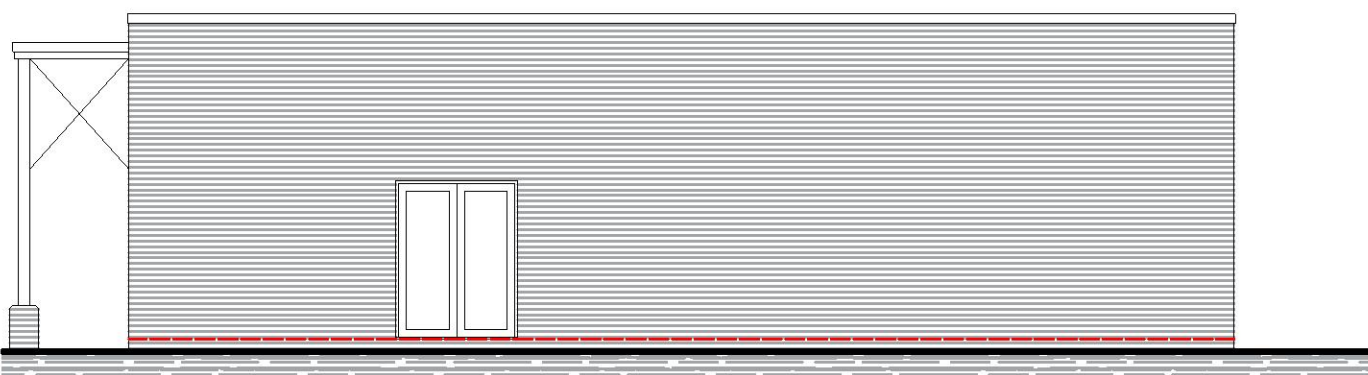

SIDE ELEVATION AS PROPOSED
1/100

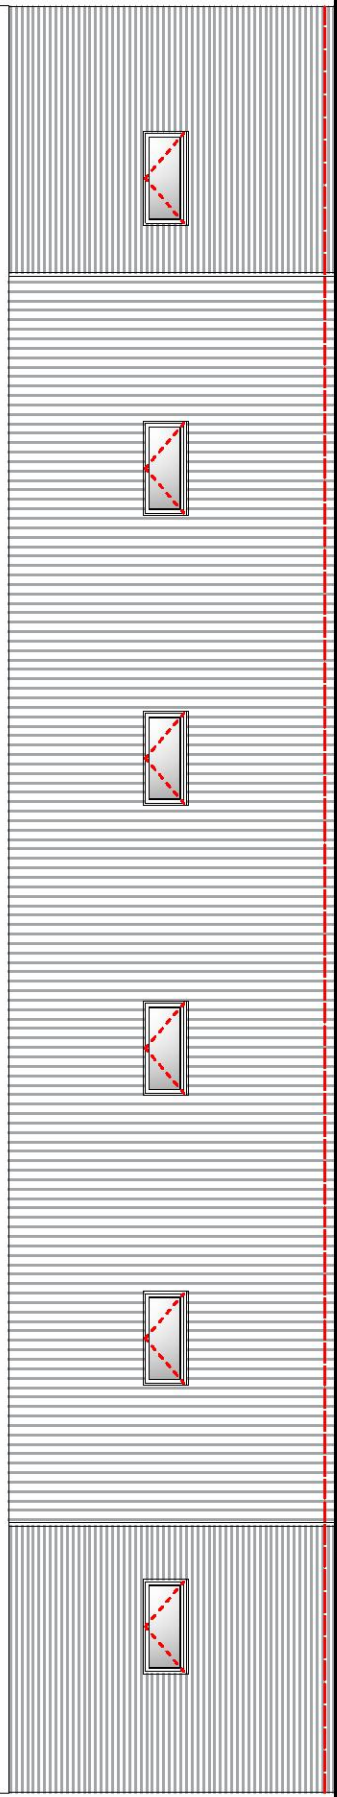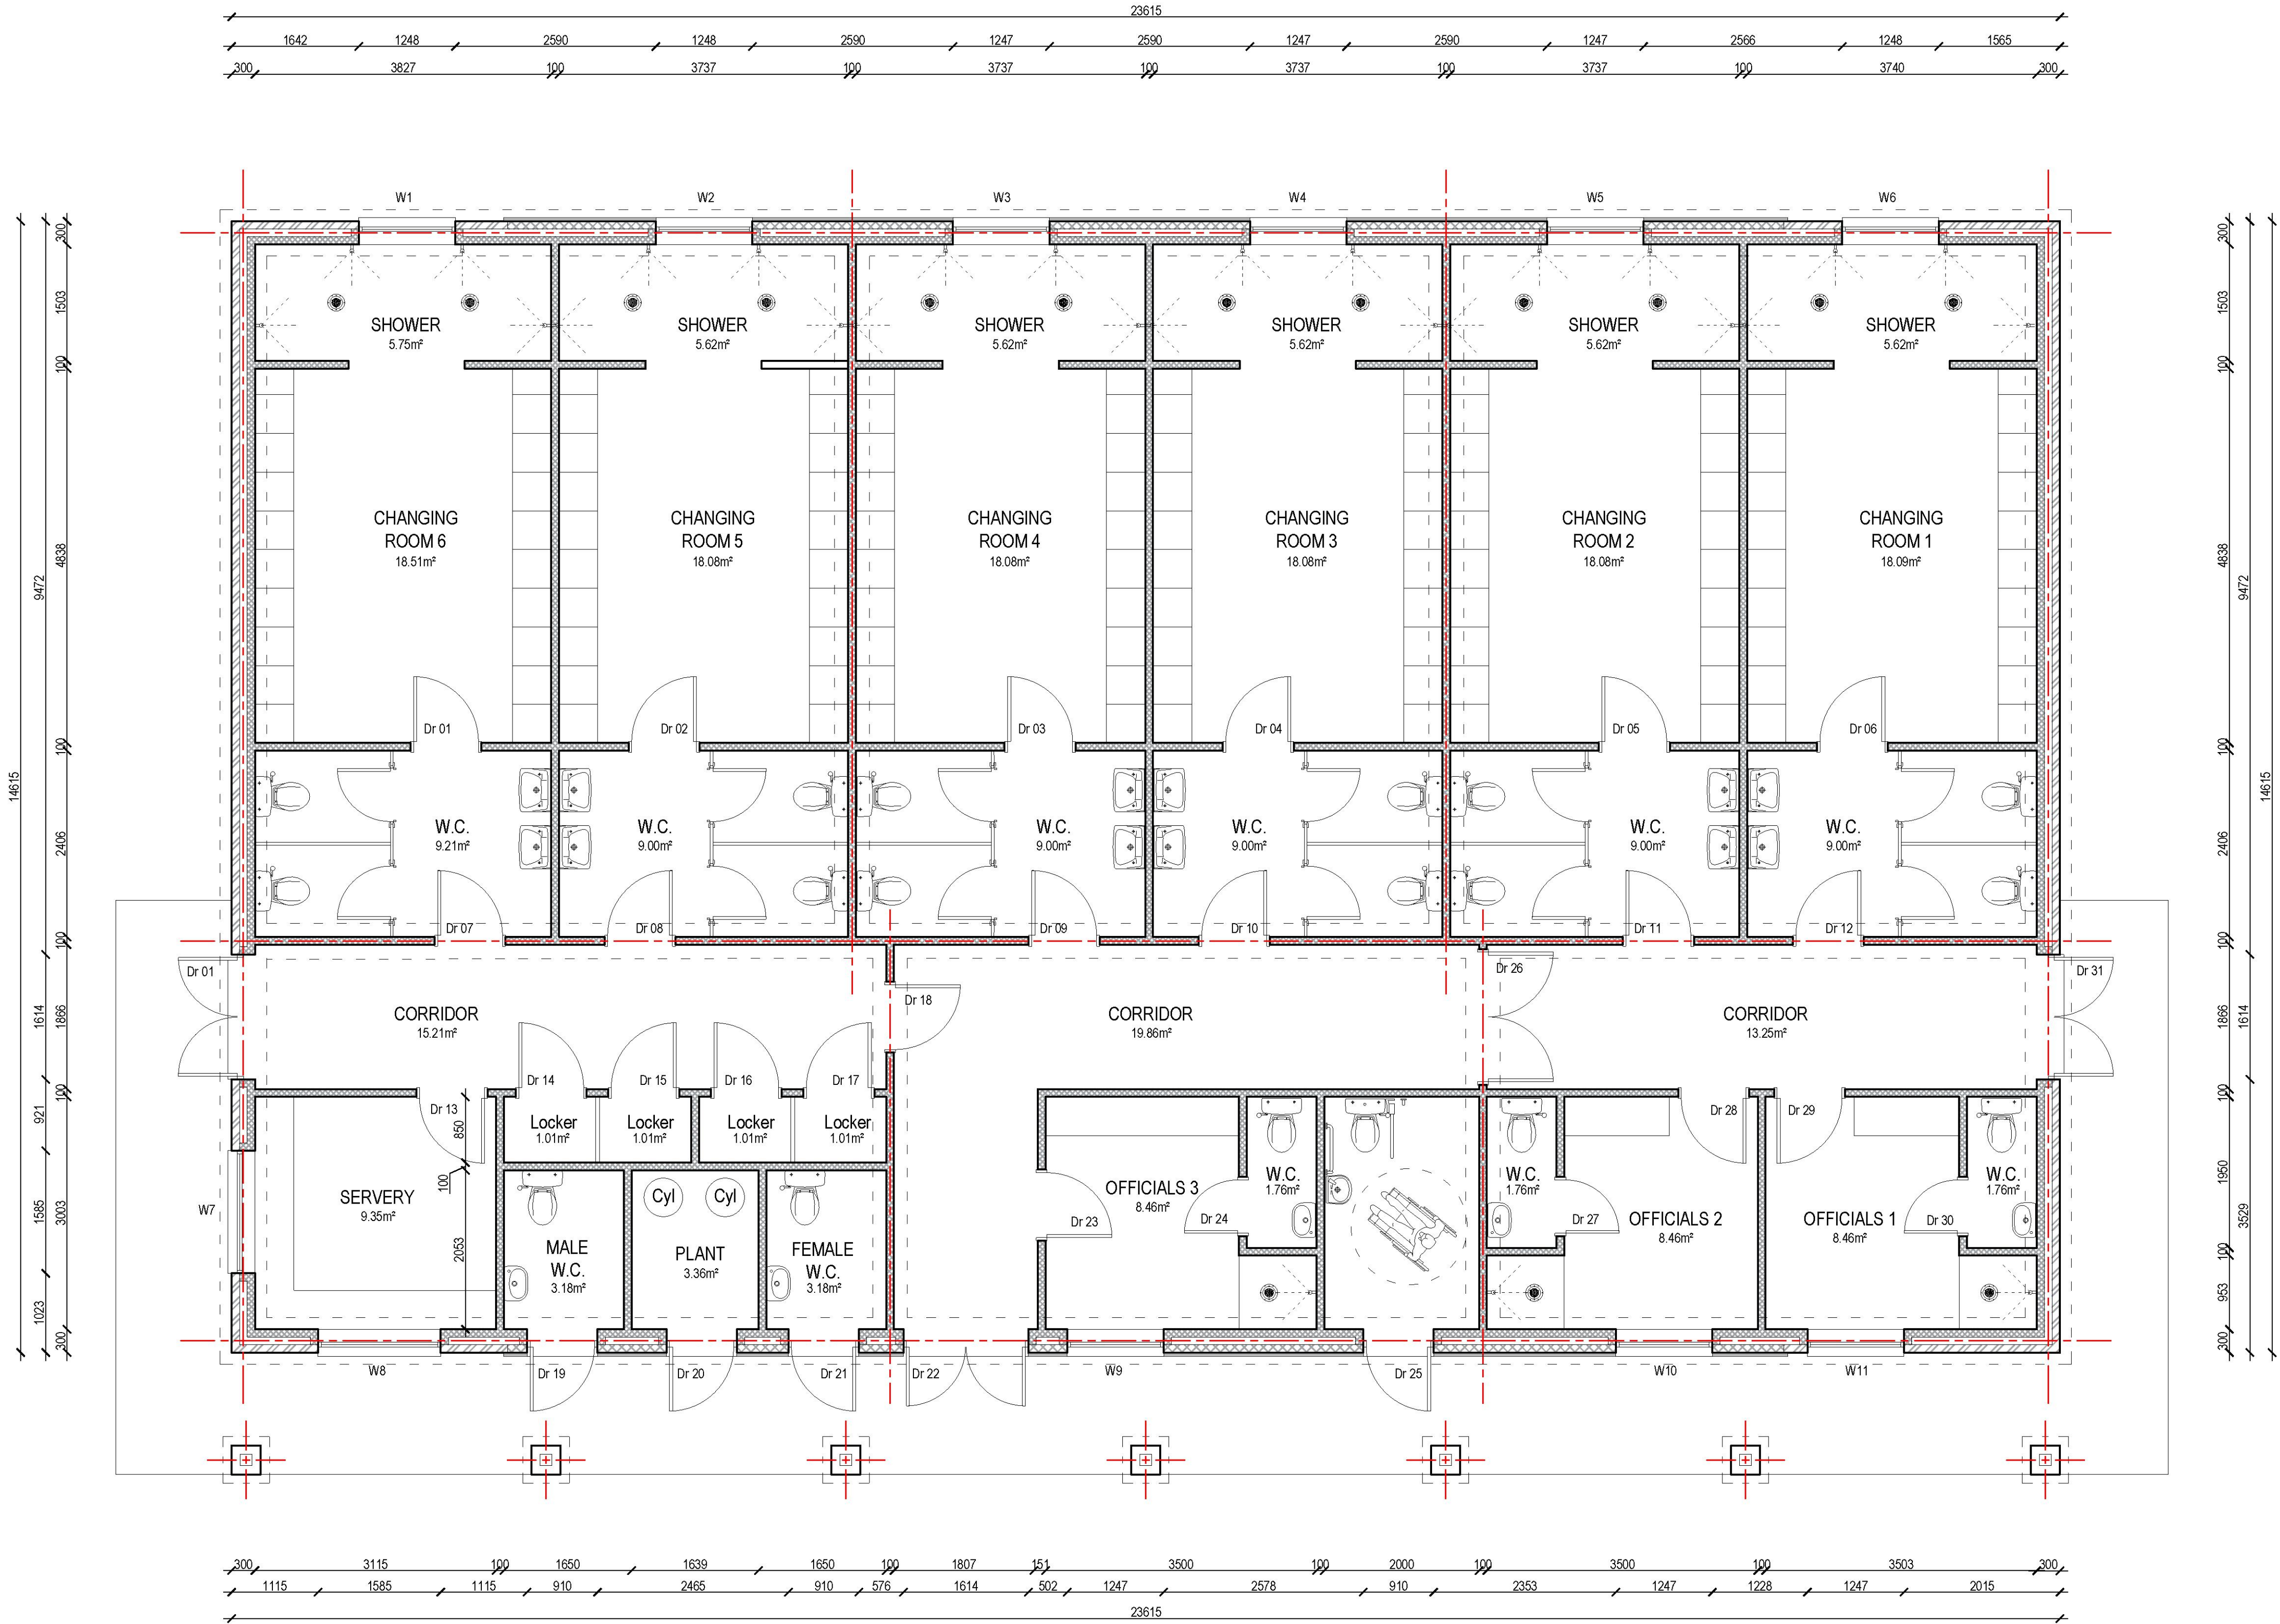

REAR ELEVATION AS PROPOSED
1/100

Project Runwell Sports and Social Club Development St Luke's Way St Luke's Park Runwell Essex SS11 7QA	Subject BUILDING REGULATION APPLICATION CHANGING ROOM LAYOUT AS PROPOSED	Paper Size A1	Rev. A	Date NOV 2018	Drawing No. 531 - BR01	Scale 1/50, 1/100	Rev. A	Rev. A	Description Elevations and height dims added	Date 2005/19

General Notes

- 1) Original paper copies or electronic media to be used. Arcadia Architectural Associates Ltd accepts no responsibility for liability or use of unauthorised copies.
- 2) This drawing is copyright of Arcadia Architectural Associates Ltd and may not be reproduced without written consent.
- 3) All dimensions, measurements and areas to be reported to the Arcadia Architectural Associates Ltd for verification.
- 4) Drawings to be read in conjunction with all other documents within the project.

ARCADIA ARCHITECTURAL ASSOCIATES LTD
Tel: 01553 830753
email: info@arcadia-associates.co.uk